




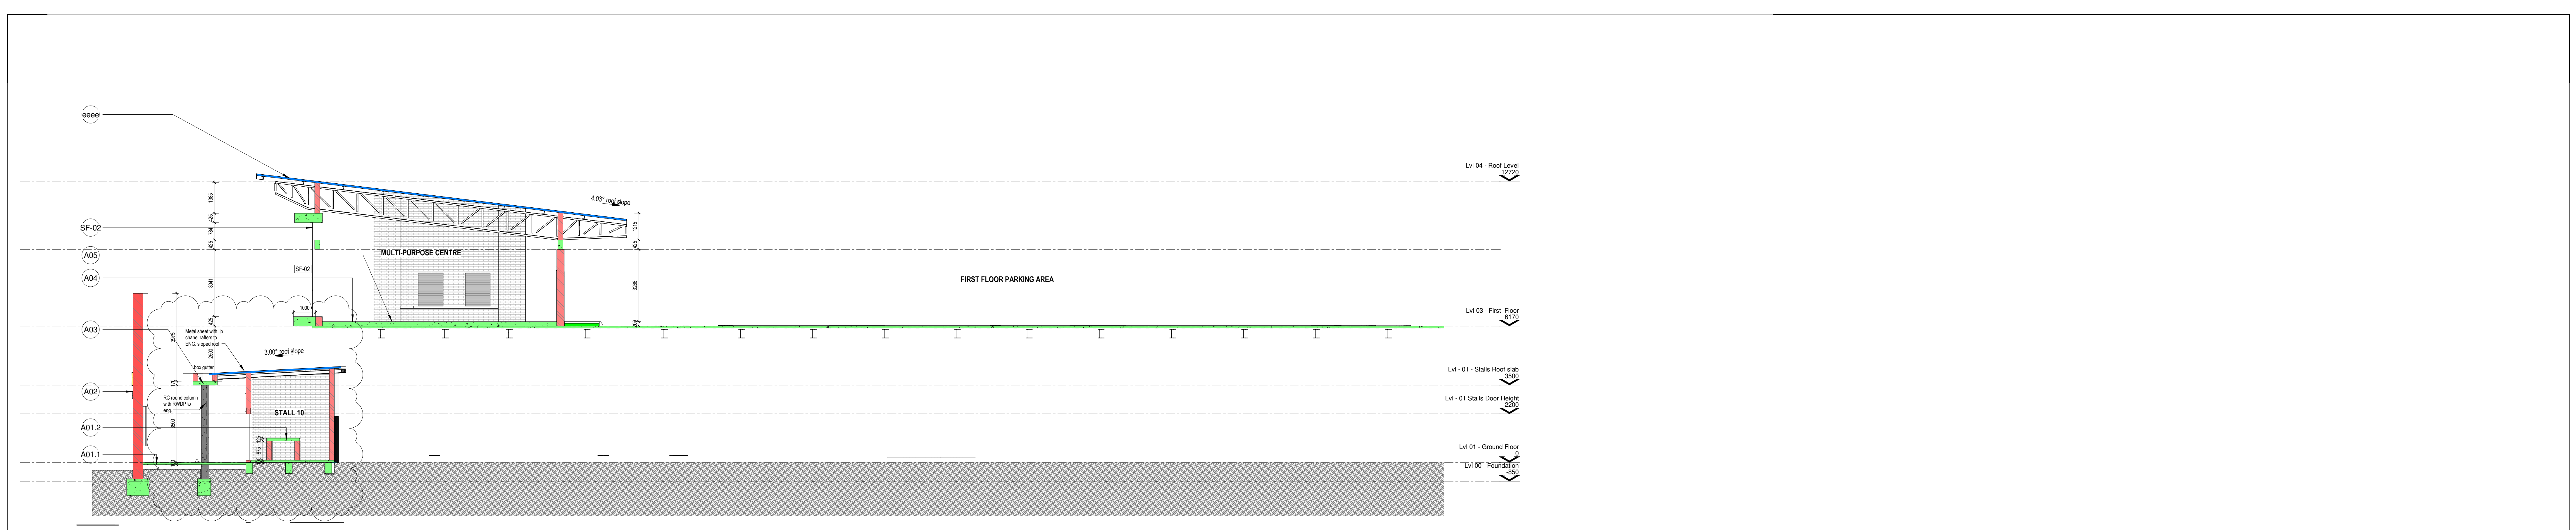

1 SECTION A-A
1 : 100

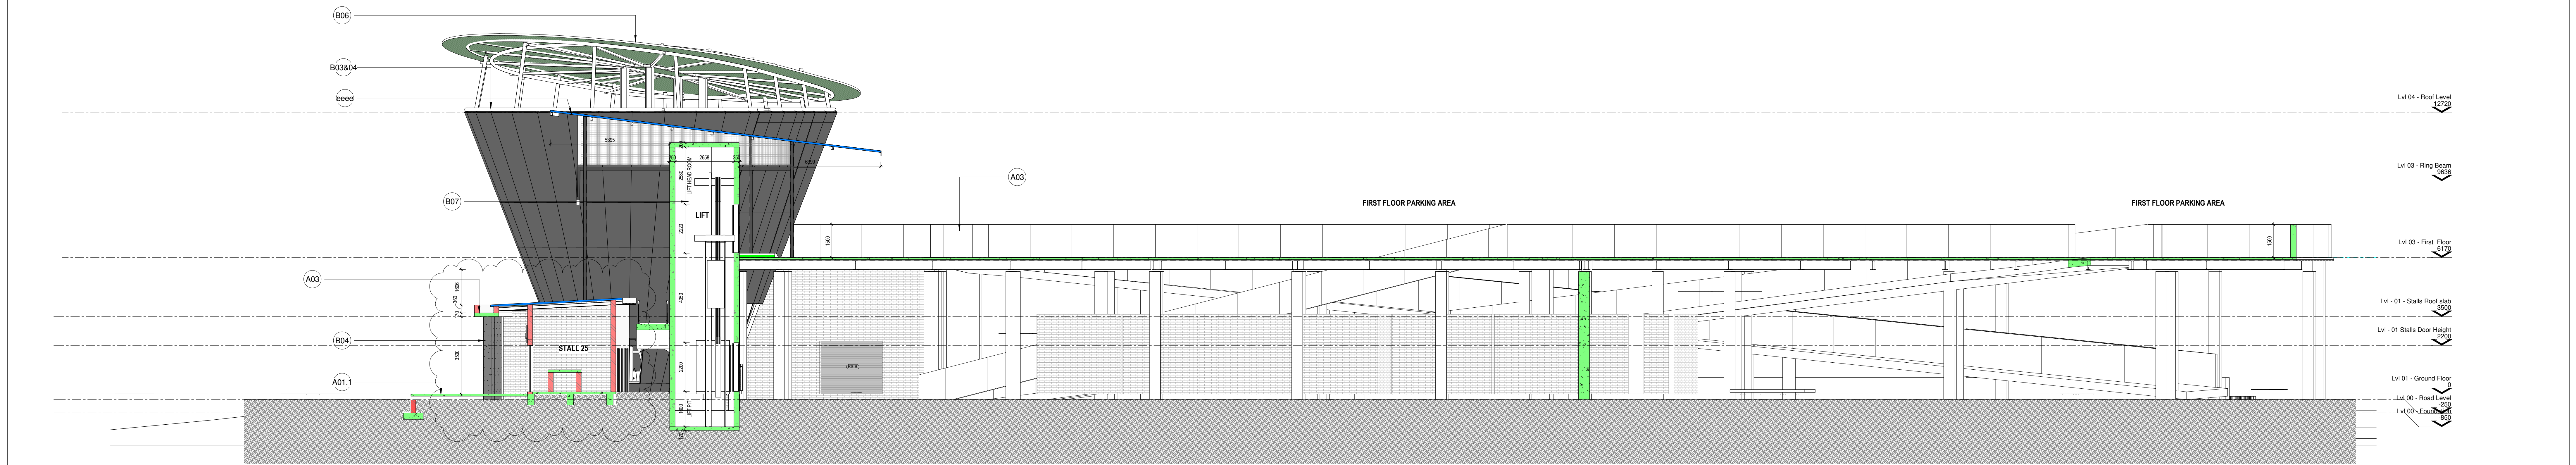

2 SECTION B-B
1 : 100

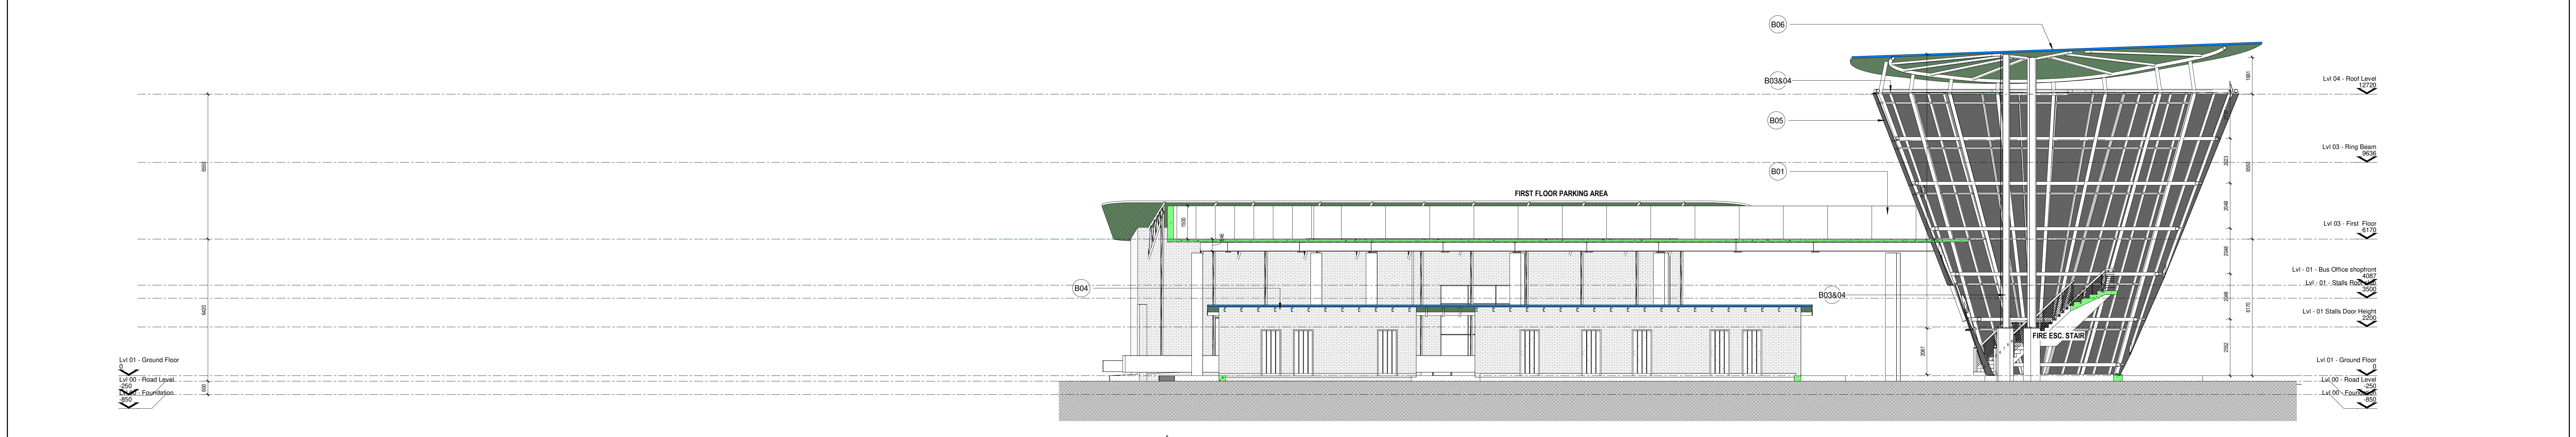

3 SECTION C-C
1 : 100